





Existing Ground Floor Plan
Scale 1:100

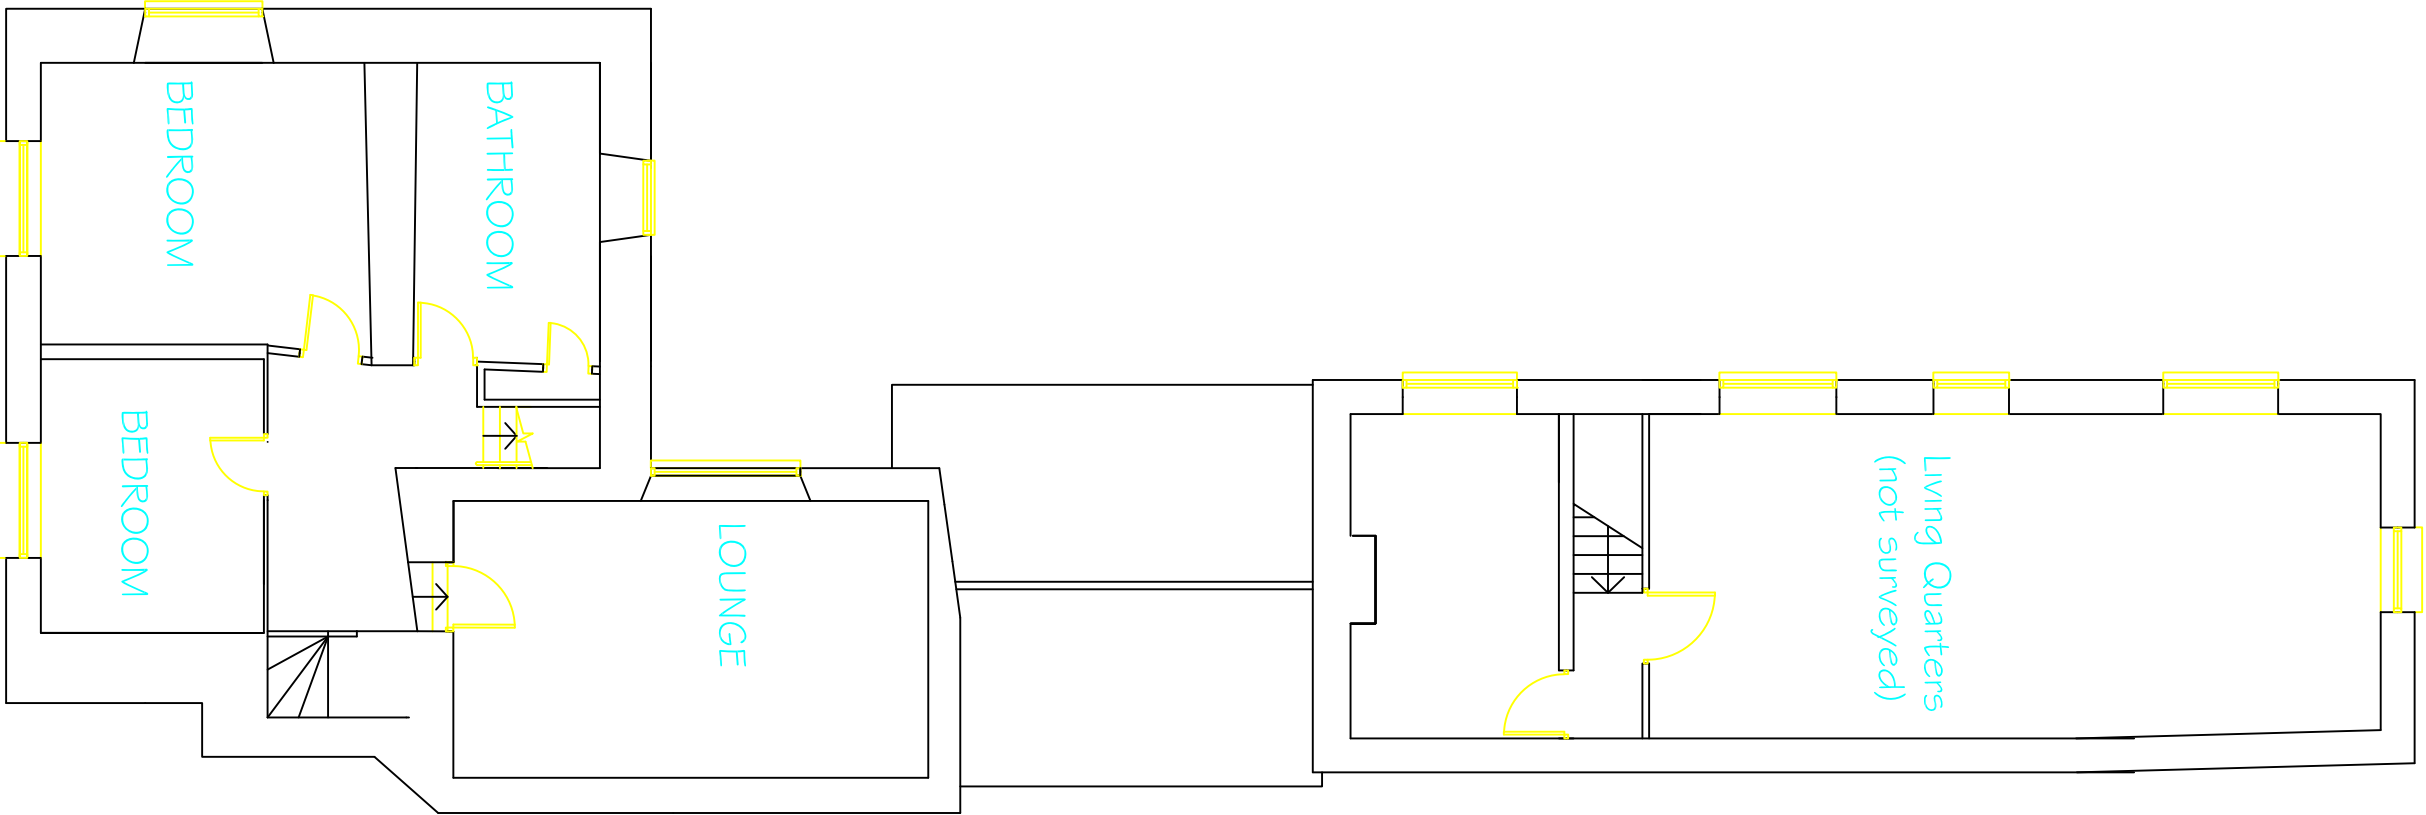

Existing First Floor Plan
Scale 1:100

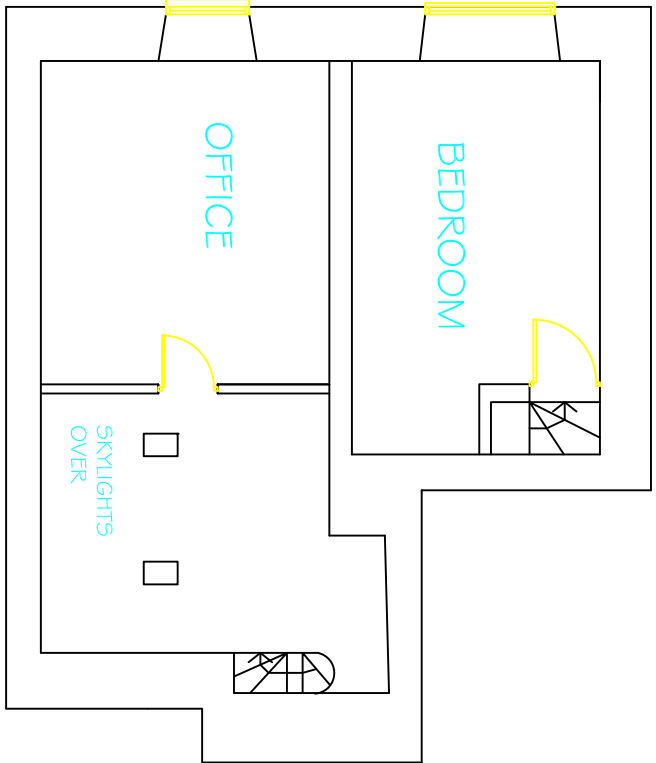

Existing Second Floor Plan
Scale 1:100

© STUDY DESIGN COPYRIGHT

Sidey Design Associates

11 High St., Higham Ferrers NN11 7JF
Tel 01933 317967x 01933 311763

Site Location Plans

Page 88	Scale As stated	Issue 04/10001	Item
---------	-----------------	----------------	------

Existing Ground, First & Second Floor Plans

Site Location Plans	Scale As stated	Issue 04/10001	Item
---------------------	-----------------	----------------	------

Site Location Plans

Site Location Plans	Scale As stated	Issue 04/10001	Item
---------------------	-----------------	----------------	------

ALL DIMENSIONS TO BE CHECKED ON SITE AND TYPED DIMENSIONS TO BE USED. ANY DISCREPANCIES TO BE MARKED WITH RED INK BEFORE WORK COMMENCES.