


NOTE:
Do not scale off this drawing. All dimensions to be checked on site by the Contractor. Any discrepancy to be reported to the Architect.

DOORS TO BE 4 TMR 2 F.S.C.
DOORS TO BE 6 TMR 6 F.S.C. WITH 25MM STOPS

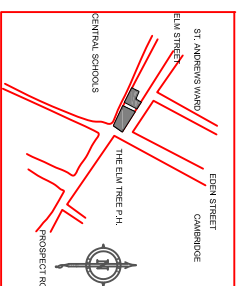

SITE LOCATION PLAN
SCALE 1:2500 CAMBS XLVII. 2.

- FROM LOCAL AUTHORITY 7.6.76
1. ROOM NO.
 2. DOORS TO AND FROM
 3. EXISTING DOORS
 4. EXISTING DOORS
 5. EXISTING DOORS
 6. EXISTING DOORS
 7. EXISTING DOORS
 8. EXISTING DOORS
 9. EXISTING DOORS
 10. EXISTING DOORS

PROPERTY SERVICES DEPARTMENT
THE BREWERY, HAYLOCK STREET,
BEDFORD MK40 4LJ.
Tel. 01234 272706 Fax 01234 761056

HOUSE
THE ELM TREE PH.

CAMBRIDGE

DRAWING

PROPOSED


SCALE
1:50

DATE
3-5-76

DRAWN BY
P.C.

DRAWING No.
E2-4


FINISHES: ALL NEW AND EXISTING BRICKWORK TO BE RENDERED TO MATCH EXISTING.

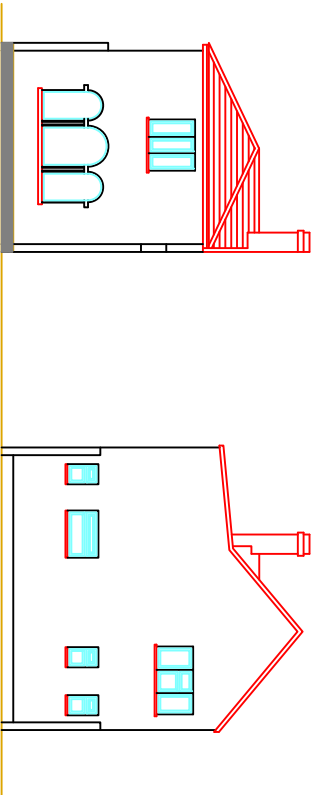

REAR

FRONT


NEW ROOF TO DETAIL. SEE SECTION.

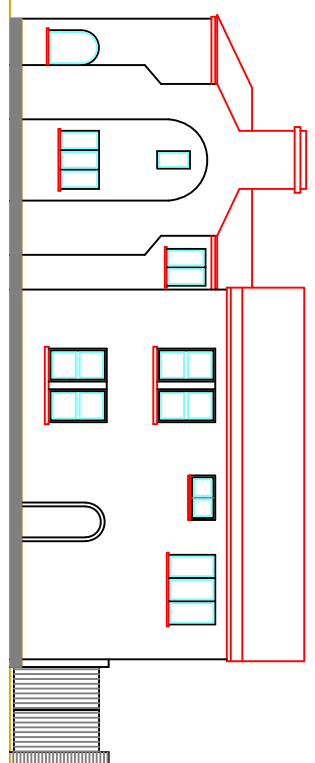


SIDE

NEW EXTENSION FIRST FLOOR


NEW EXTENSION GROUND FLOOR

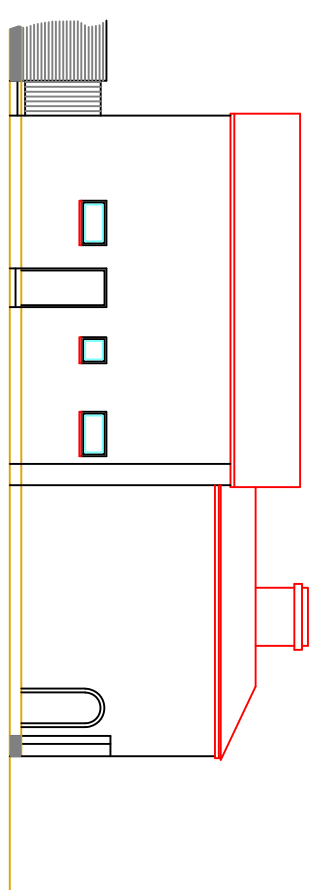

SIDE

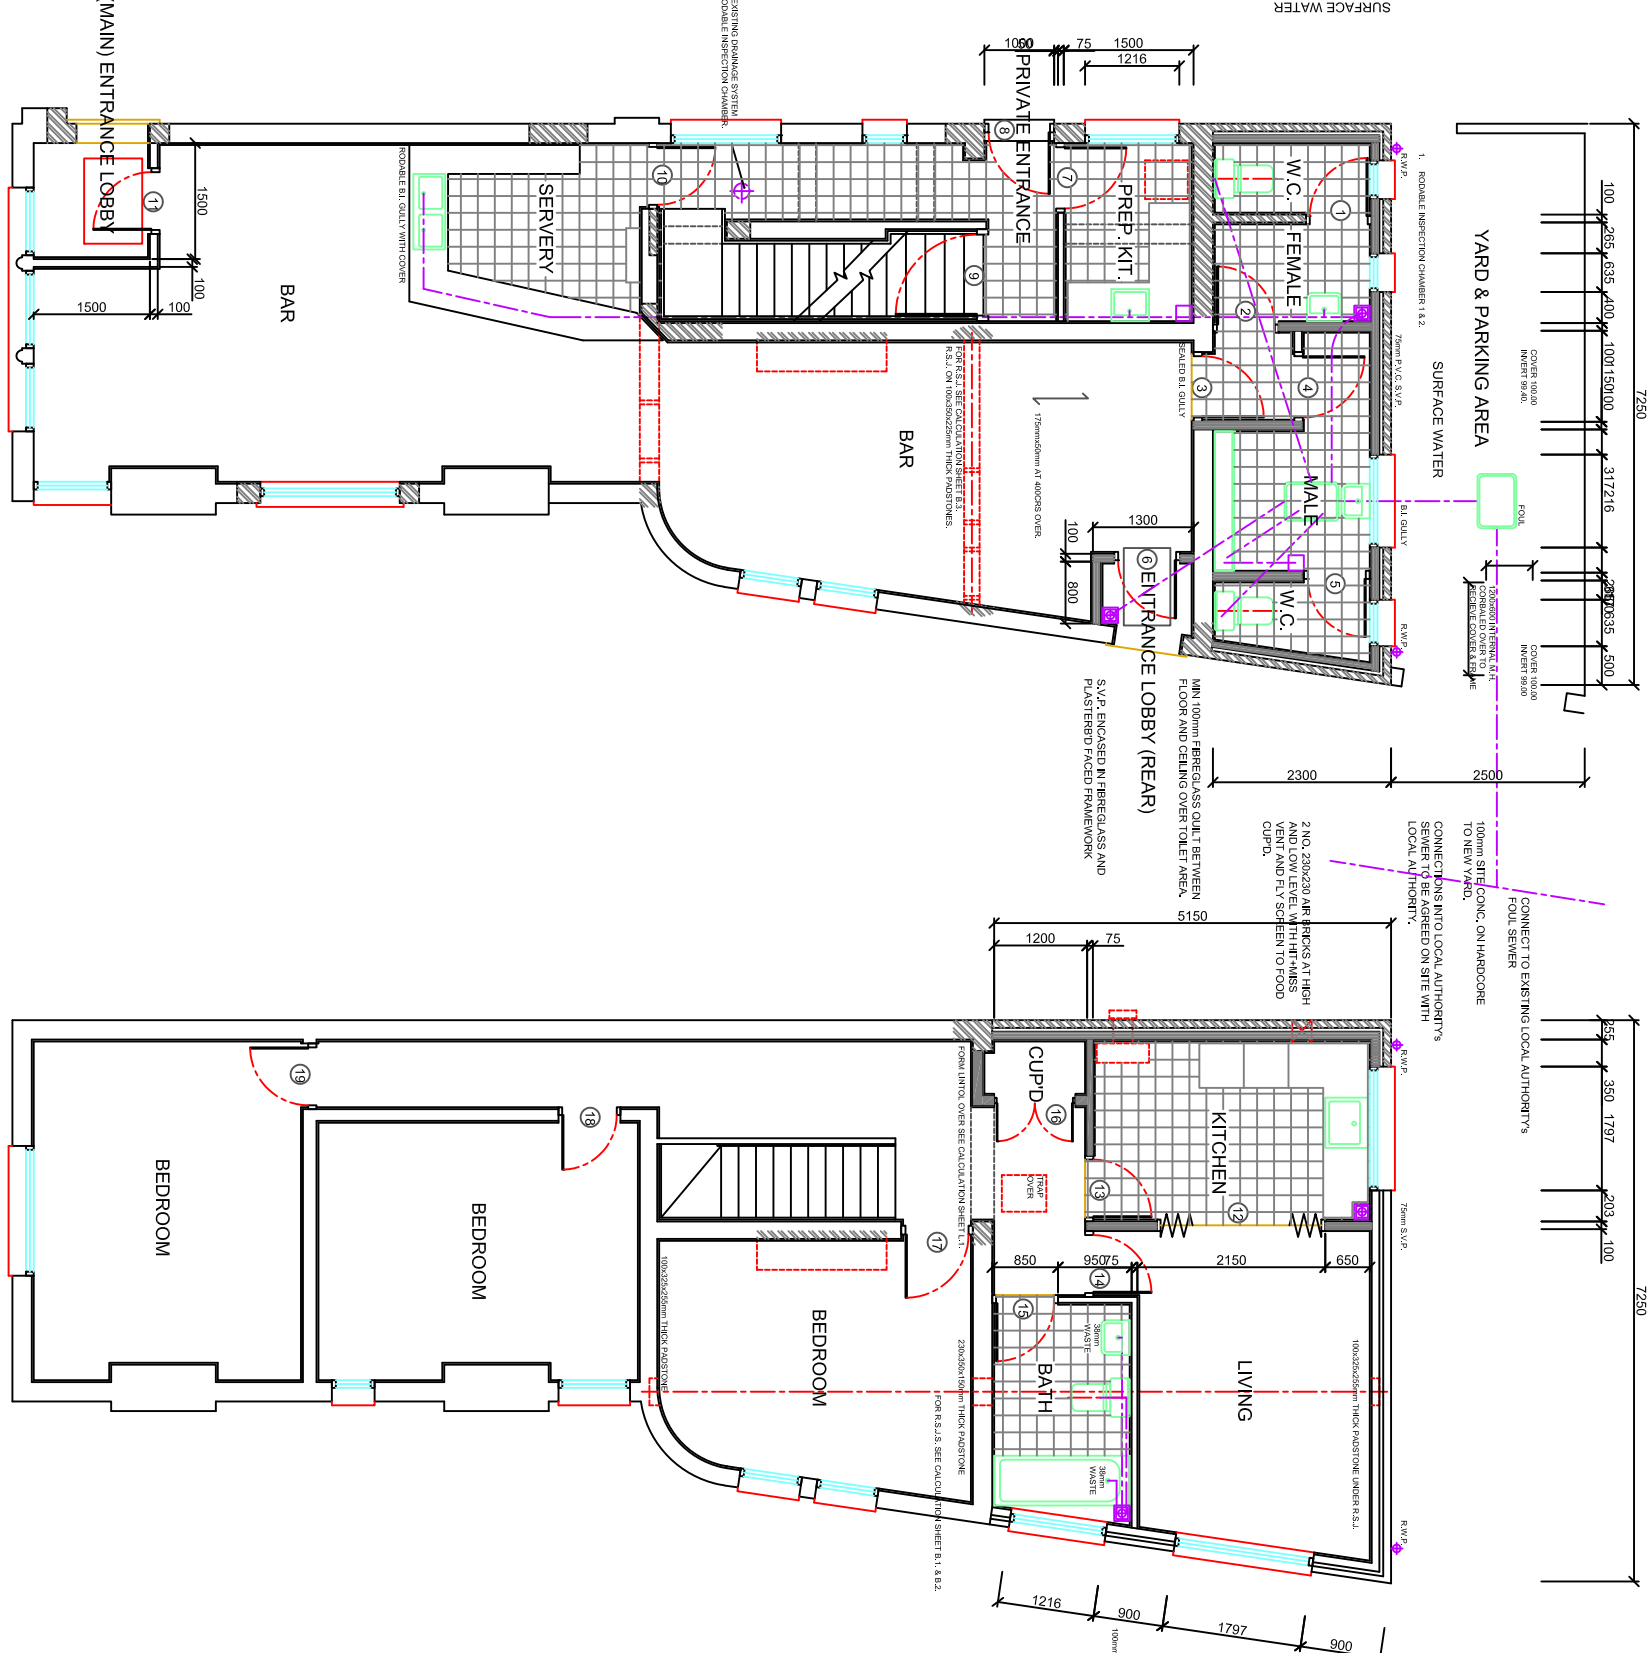

FIRST FLOOR

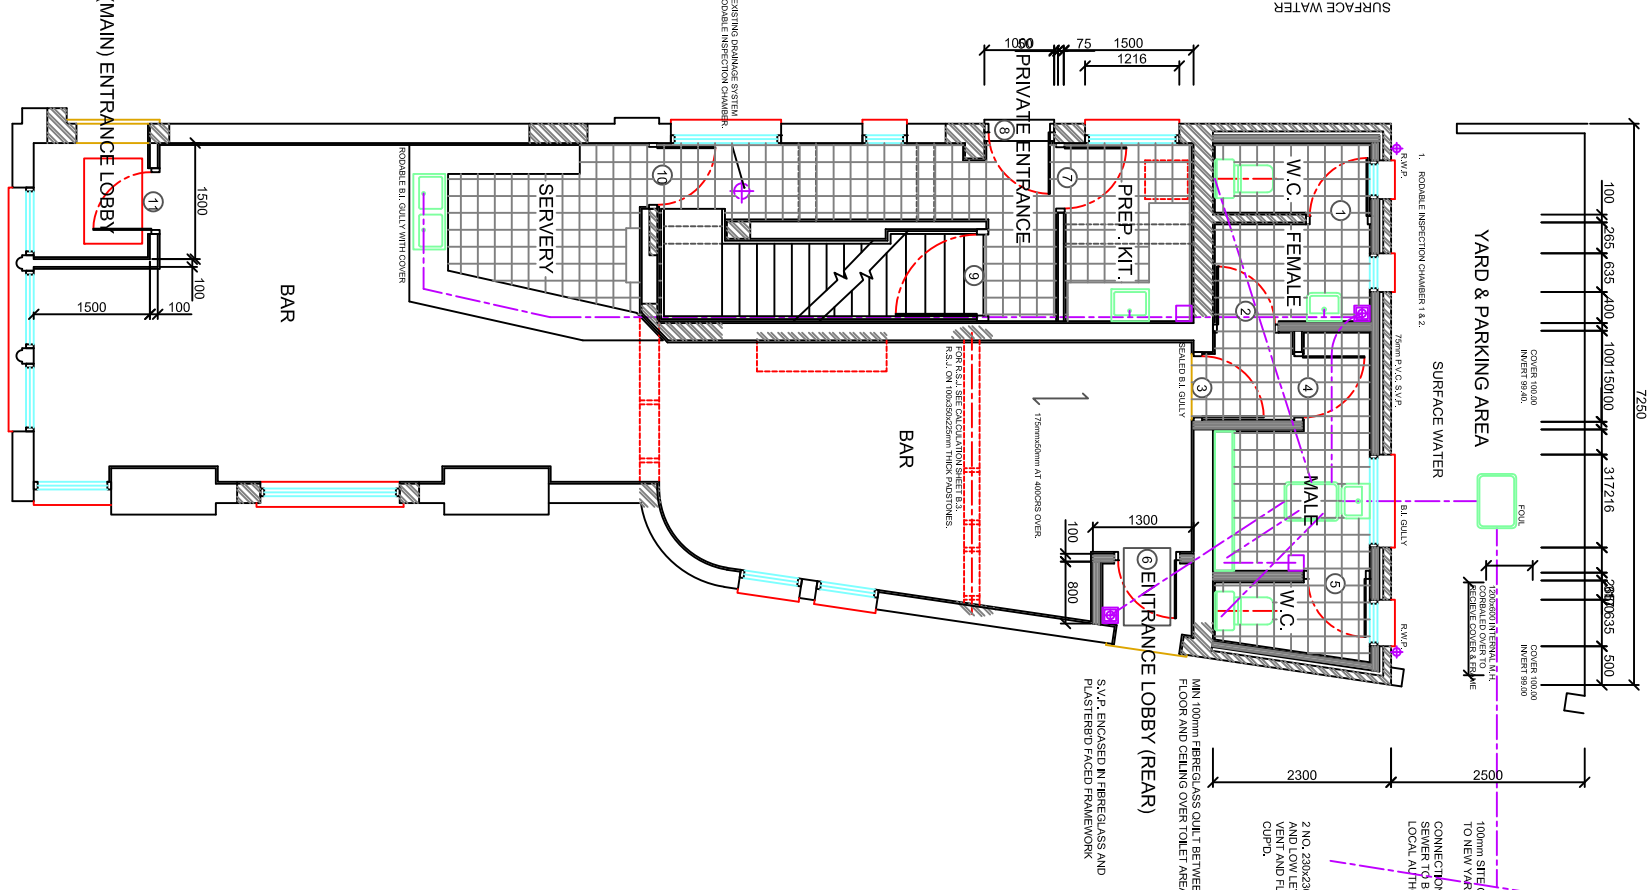

GROUND FLOOR & BLOCK PLAN